




Pueblo Regional Building Department
830 N Main St. Suite 100
Pueblo CO 81003
719-543-0002 fax 719-543-0062

www.prbd.com

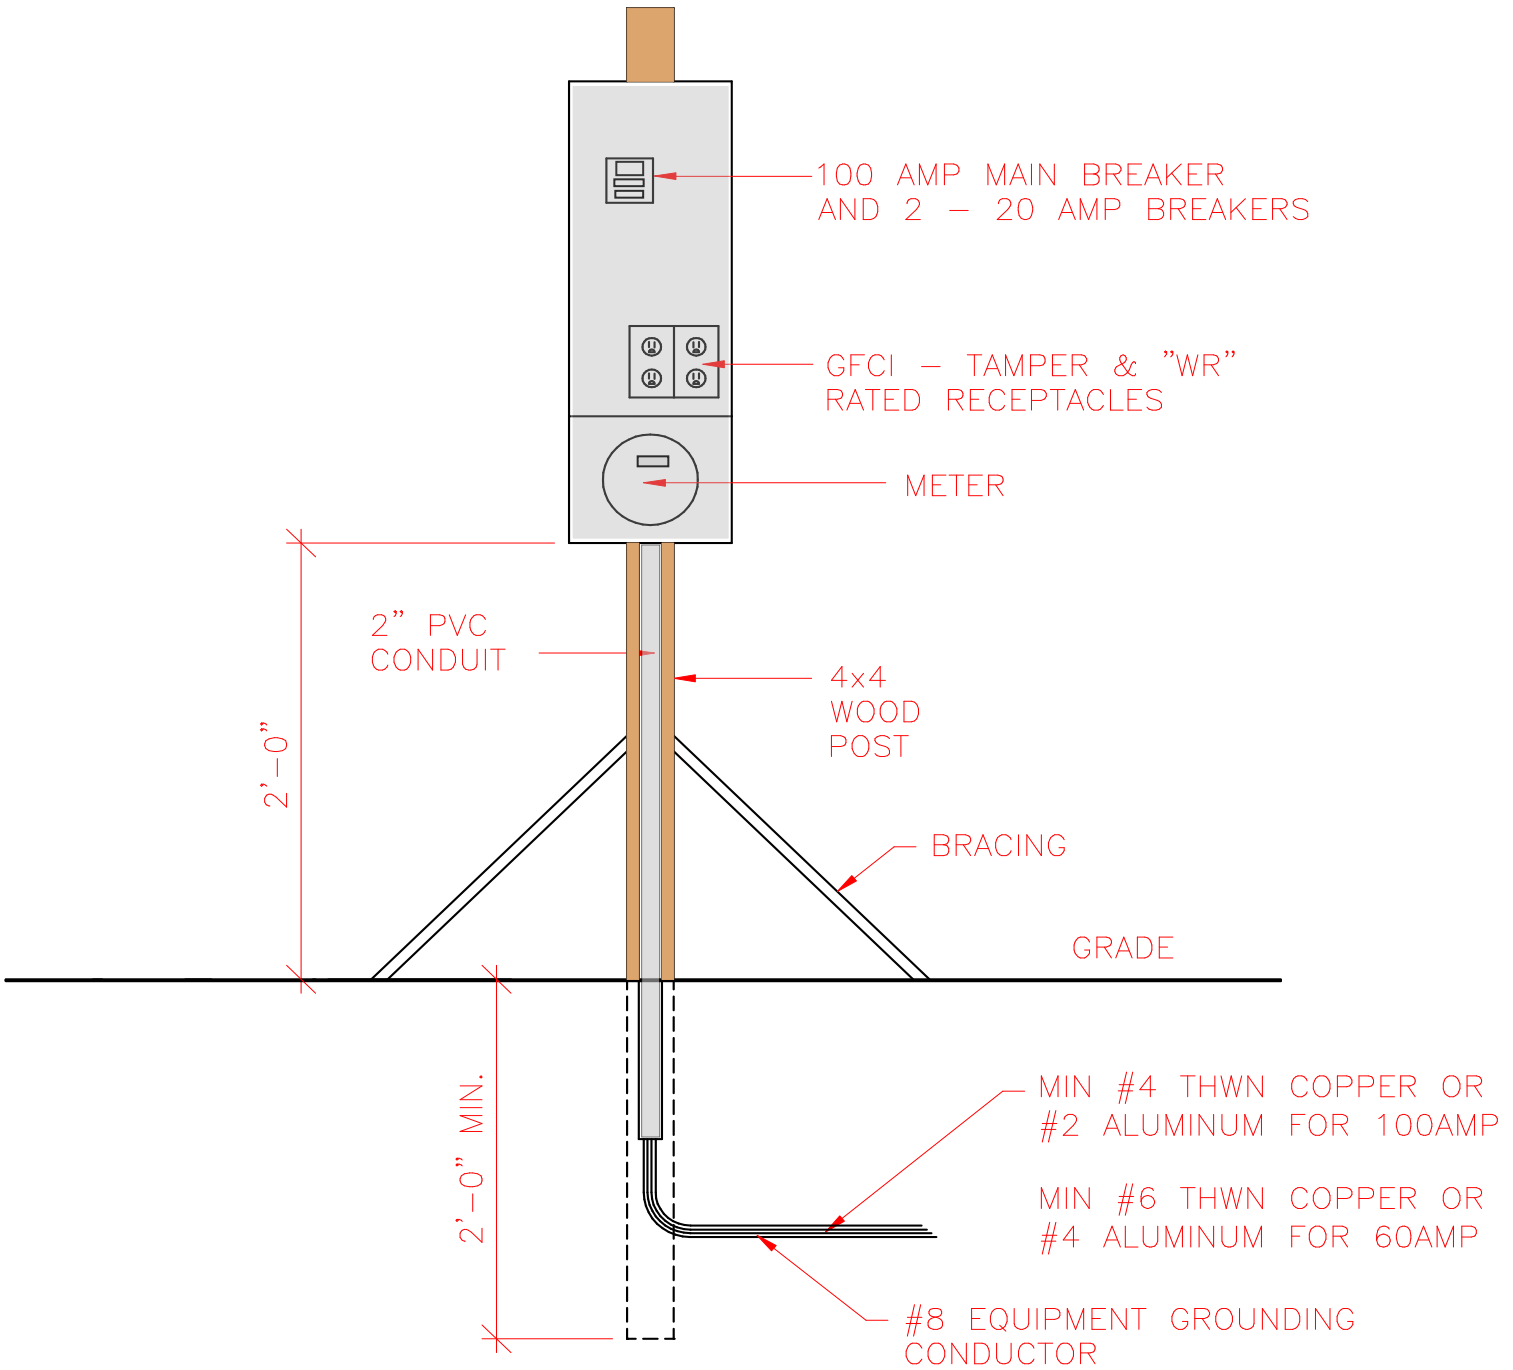

UNDERGROUND TEMPORARY POWER POLE